



Republic of the Philippines
Department of National Defense
PHILIPPINE VETERANS AFFAIRS OFFICE
Veterans Compound
Camp General Emilio Aguinaldo, Quezon City

REQUEST FOR QUOTATION

The Philippine Veterans Affairs Office (PVAO), through its Bids and Awards Committee will undertake a Small Value Procurement for the **“Supply, Delivery and Installation of Aluminum Signage at PVAO Digitization Office”** in accordance with Section 53.9 of the 2016 Revised IRR of RA 9184. The details of the project are as follows:

Project Title	:	Supply, Delivery and Installation of Aluminum Signage at PVAO Digitization Office
ABC	:	Eighty Thousand Pesos (P 80,000.00)
Specifications	:	See the attached Price Quotation Form (<i>Annex “A”</i>)
Delivery Period	:	Within fifteen (15) calendar days upon receipt of the Notice to Proceed
Location	:	PVAO Compound, Camp Gen. E. Aguinaldo, Quezon City

Submission of sealed **Price Quotation (*using the prescribed form, Annex “A”*) and Documentary Requirements** is on or before **5:00 PM of 22 March 2022** at the PVAO-Bids and Awards Committee Secretariat, 2nd Floor Building No. 4 (Procurement Office), Philippine Veterans Affairs Office, Veterans Compound, Camp General Emilio Aguinaldo, Quezon City. Documentary Requirements shall include the following:

- Current Mayor’s/Business Permit or in cases of recently expired Mayor’s/Business permits, it shall be accepted together with the official receipt as proof that the bidder has applied for renewal within the period prescribed by the concerned local government unit;
- PhilGEPS Registration Number; and
- A duly accomplished Omnibus Sworn Statement in the form prescribed by the 2016 RIRR of RA 9184 with Secretary’s Certificate or Special Power of Attorney as applicable.

Open submission may be done, manually and electronically thru procurement.service@pva.gov.ph and/or thru facsimile no. 8912-4649.

The PVAO reserves the right to accept or reject any offer/quotation, to reject all offer/quotation at any time prior to contract award, to exclude any item or reduce the number of units and corresponding ABC as determined by PVAO and to award the contract to the bidder with the most advantageous offer, without thereby incurring any liability to the interested entities.

For inquiry, you may contact us at Tel. No. 8912-4649.

BY THE AUTHORITY OF THE
PVAO BIDS AND AWARDS COMMITTEE:


ENGR. DIOMEDES C. PALOR
Head, BAC Secretariat

PRICE QUOTATION FORM

Date: _____

The Bids and Awards Committee
 Philippine Veterans Affairs Office
 PVAO Compound, Camp General Emilio Aguinaldo,
 Quezon City

After having carefully read and accepted the terms and conditions in the Request for Quotation, hereunder is our quotation for the **Supply, Delivery and Installation of Aluminum Signage at PVAO Digitization Office:**

Item No.	Item Description/Specifications	Qty.	Unit	Unit Price	Amount
1	Aluminum Signage <ul style="list-style-type: none"> ▪ ¾" Thick Stud Mounted with spacers ▪ Material: Aluminum ▪ Finish: Anodized Black (Matte Finish) 	1	lot	Lump Sum	
Total Amount					

Note: See attached drawings.

(Amount in Words) _____

The above-quoted price is inclusive of all costs and applicable taxes.



 SIGNATURE OVER PRINTED NAME
 (Duly Authorized to sign the Bid)

 BUSINESS ADDRESS

 NAME OF COMPANY

 TELEPHONE/FAX NO/EMAIL ADDRESS




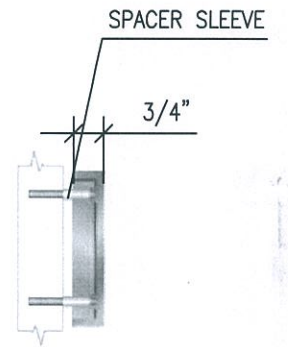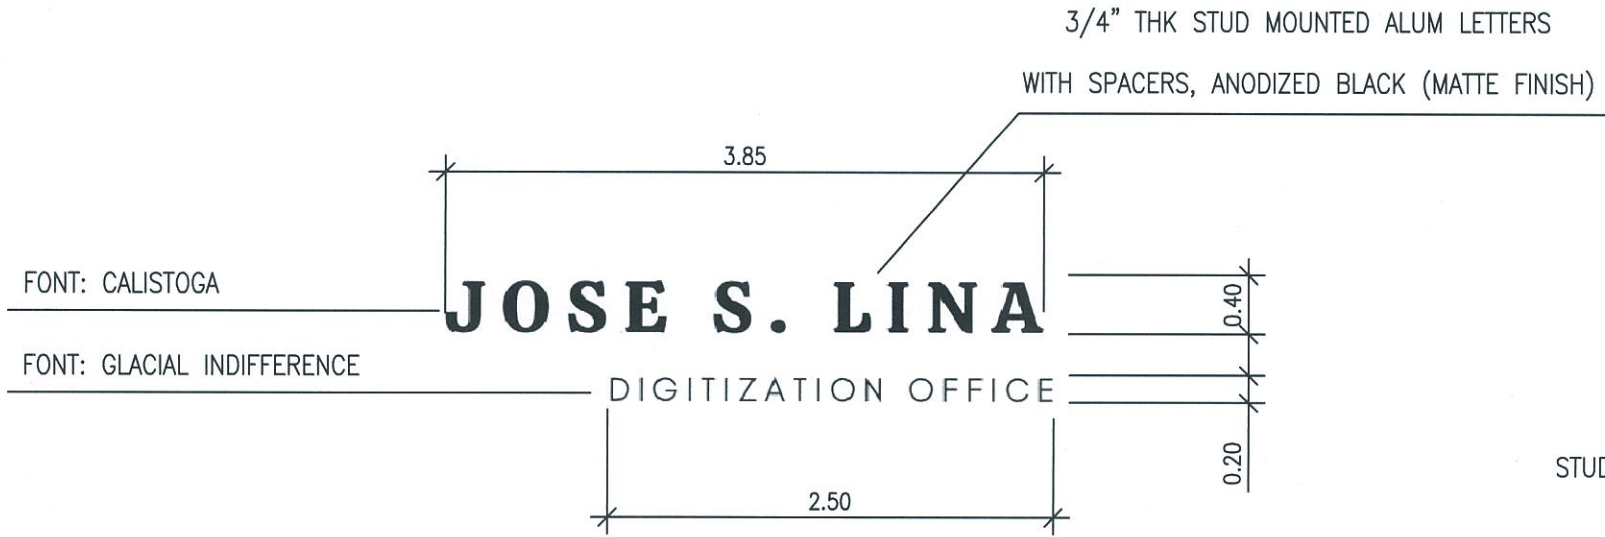


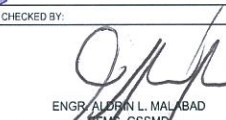
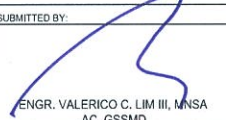
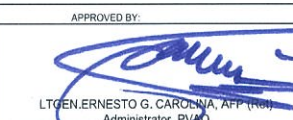
STUD WITH SPACER DETAILS



1
A-1
INSTALLATION OF BUILDING SIGNAGE
SIDE ELEVATION
SCALE NTS

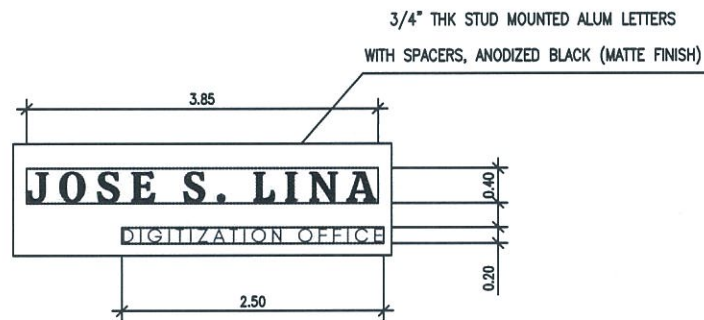

2
A-1
INSTALLATION OF BUILDING SIGNAGE
BUILDING SIGNAGE DETAIL
SCALE NTS

	DEPARTMENT OF NATIONAL DEFENSE PHILIPPINE VETERANS AFFAIRS OFFICE CAMP GEN. EMILIO AGUINALDO, QUEZON CITY	PROJECT TITLE/LOCATION: INSTALLATION OF BUILDING SIGNAGE AT DIGITIZATION OFFICE CAMP GEN. EMILIO AGUINALDO, QUEZON CITY	PREPARED BY:  ENGR. CHRISTIAN JOSEPH MANALO BFMS, GSSMD	CHECKED BY:  ENGR. ALBIN L. MALABAD BFMS, GSSMD	SUBMITTED BY:  ENGR. VALERICO C. LIM III, MNSA AC, GSSMD	APPROVED BY:  LTGEN. ERNESTO G. CARDONA, AFP (Ret) Administrator, PVAO	SHEET NO. A-1
--	---	---	--	---	--	--	-------------------------